



6kW Net-Metering System with APsystems Micro-Inverters

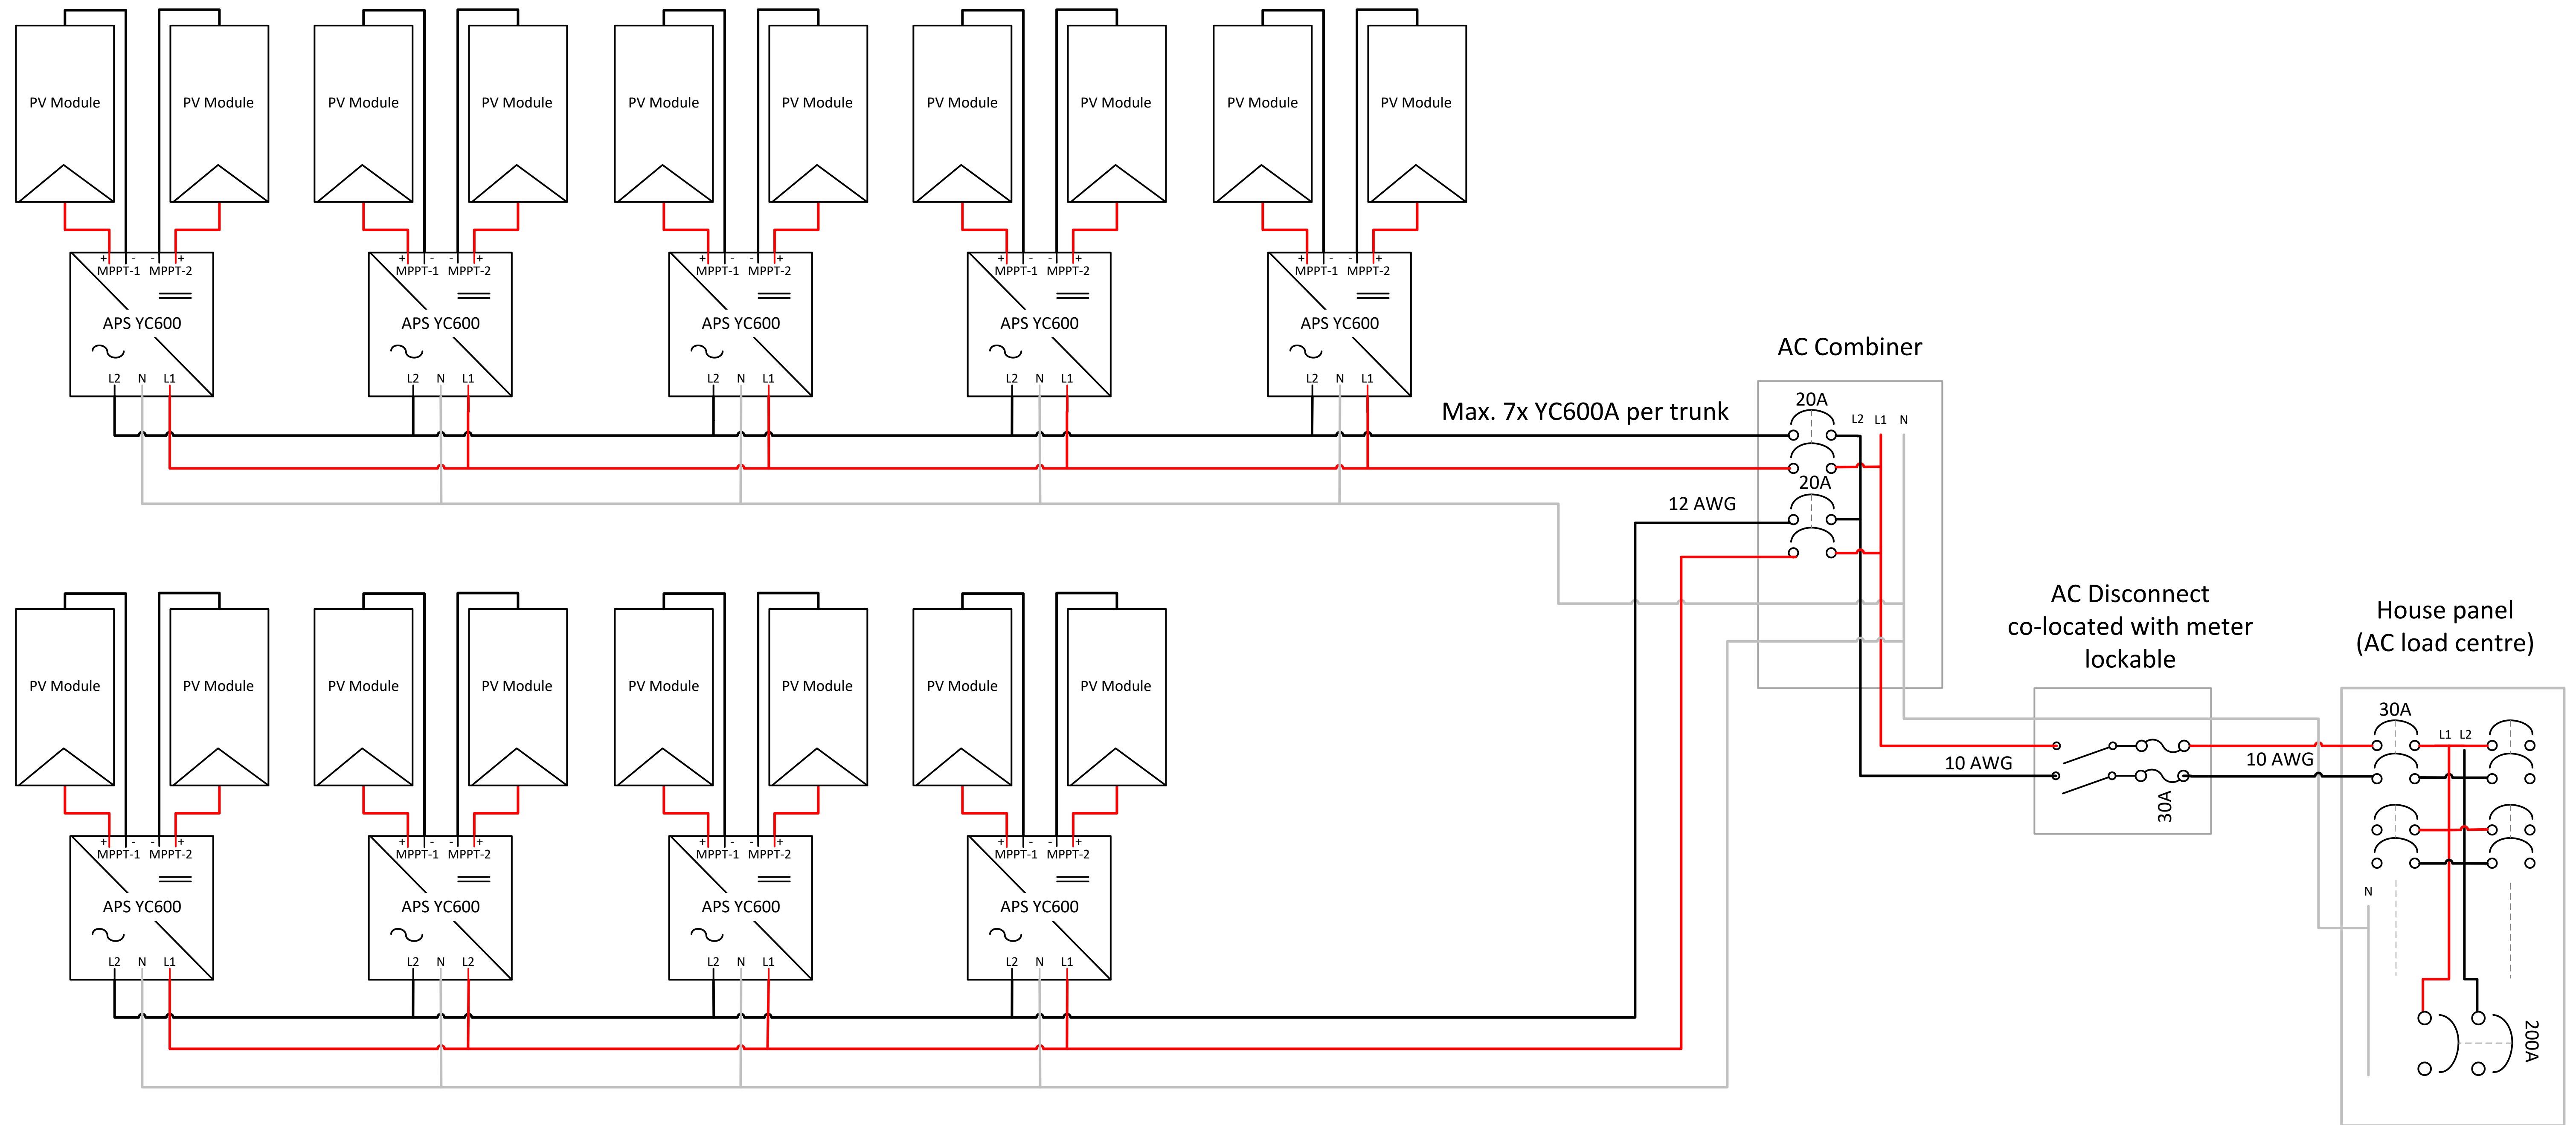

Title Wiring diagram 6kW PV system, with APS micro-Inverters, for Net-Metering		Revisions		 825 Van Buren Street Kemptonville, ON +1 (613) 686-4618
		No.	Date	
Date Original 7-Mar-2018	Date Rev.			Author Rob Beckers